




| NO | DESCRIPTION OF REVISIONS | MADE BY | DATE |
|----|--|---------|------|
| 1 | RENAMED STANDARD FROM C-10.15 TO C-10.54, 3 OF 3 | RLF | 9/04 |
| 2 | REVISED SAND BARREL REFERENCE | RLF | 9/04 |
| 3 | ADDED GENERAL NOTE | RLF | 9/04 |
| 4 | MODIFIED SLOPE CALLOUT | RLF | 9/04 |

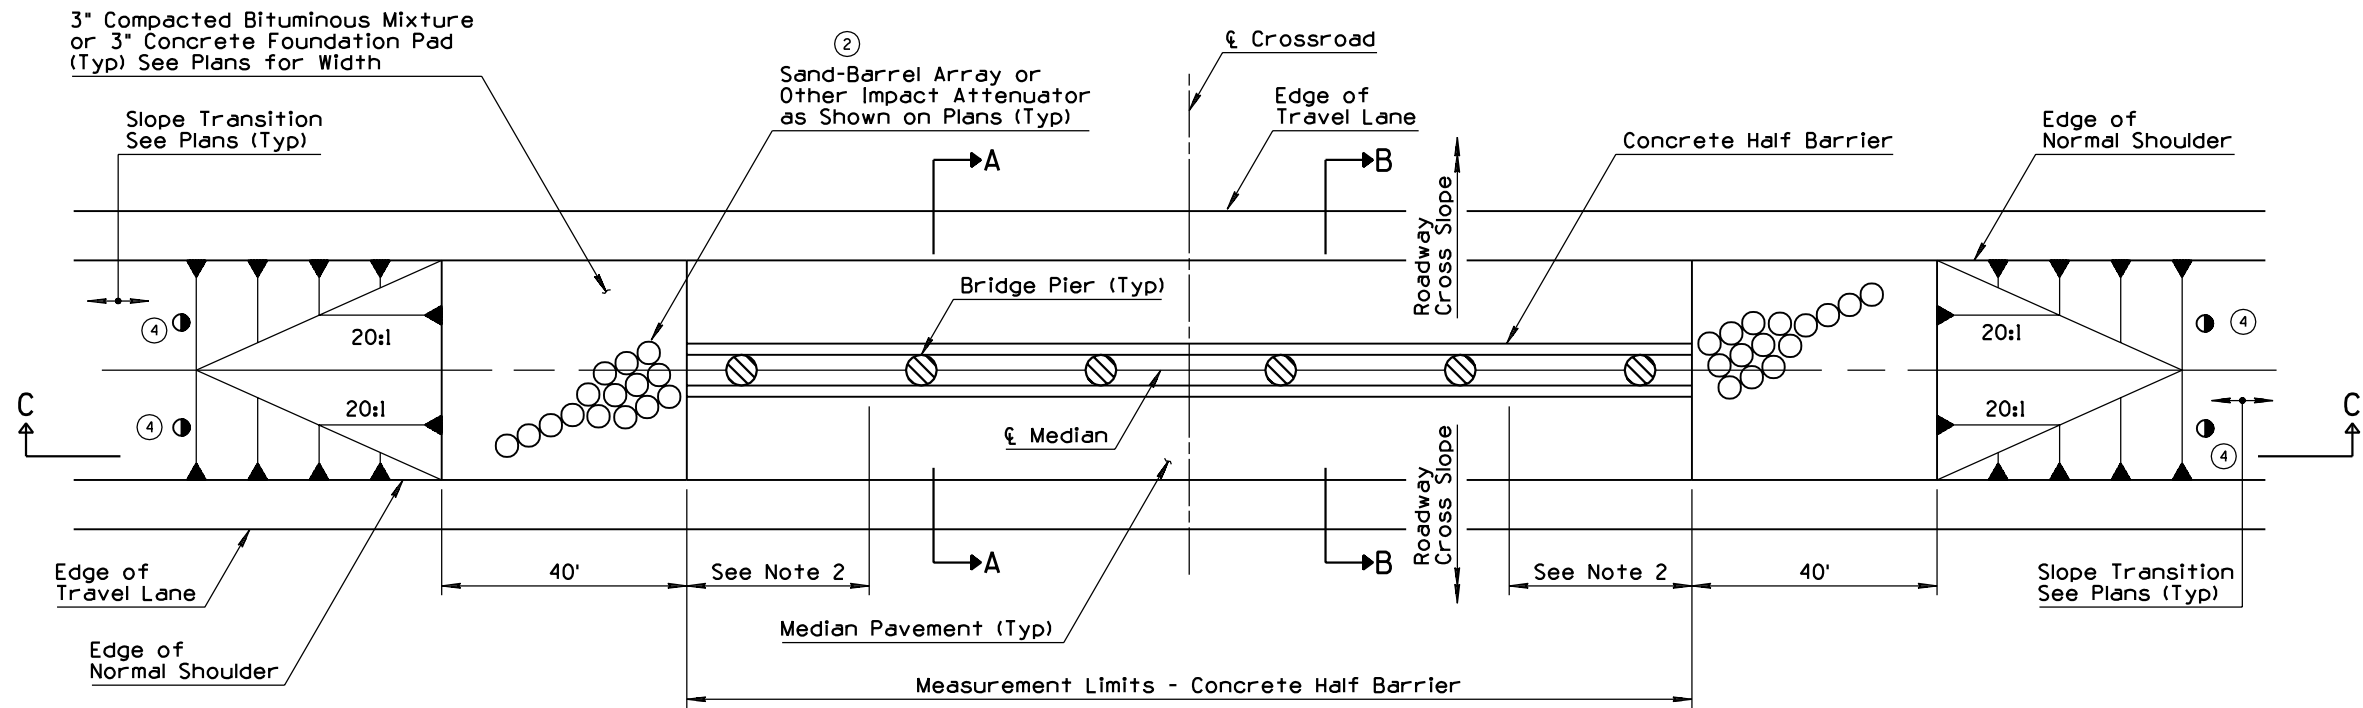


PLAN

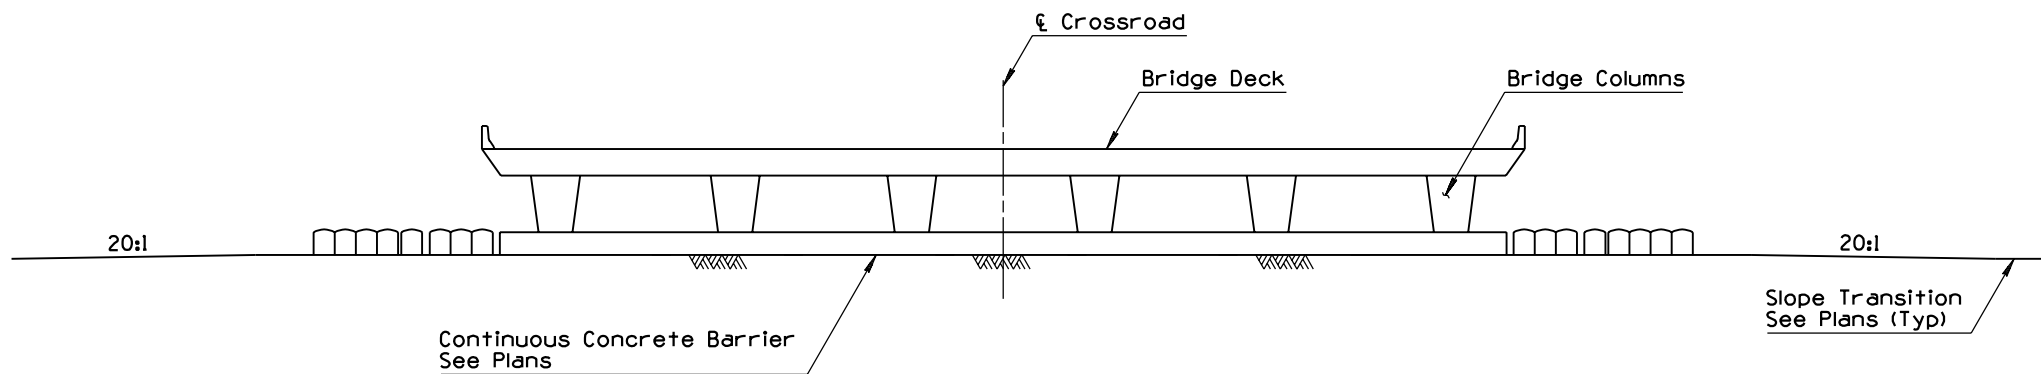

SECTION C-C

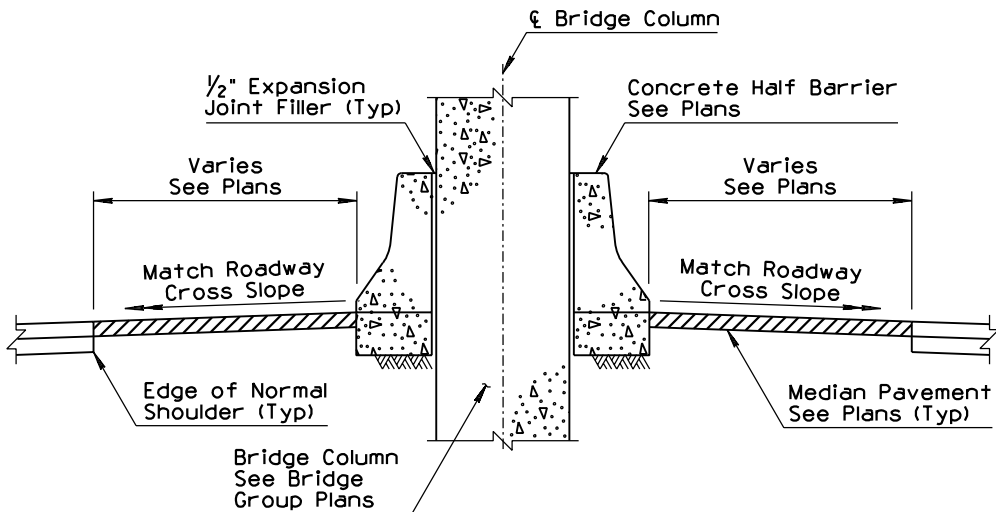

SECTION A-A

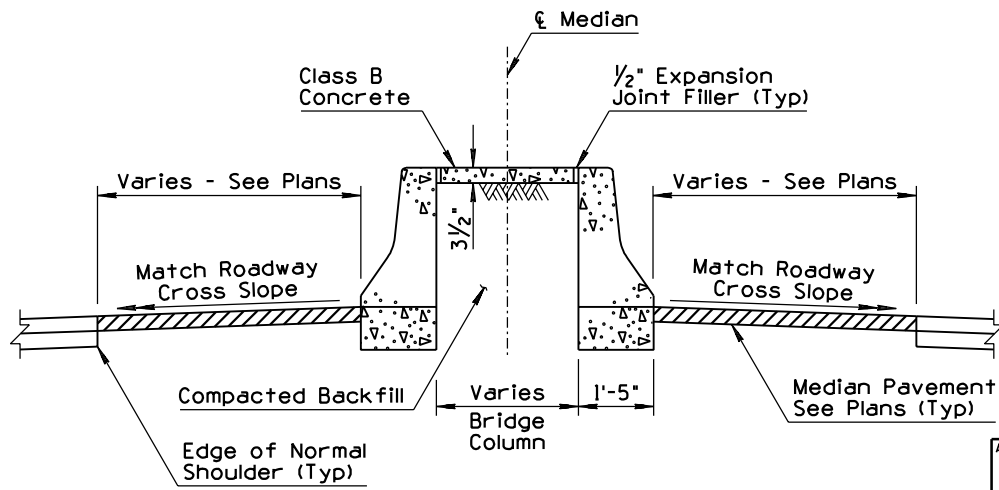

SECTION B-B

GENERAL NOTES

1. Transition median paving cross slope to meet level foundation pad. See plans for length and location.
2. Compacted backfill and Class B concrete shall be placed between bridge columns or piers only.
3. 1 Slope as shown on Plans

| | | |
|---|---|--|
| APPROVED FOR DESIGN <i>May Vipavina</i> | STATE OF ARIZONA DEPARTMENT OF TRANSPORTATION ROADWAY STANDARD DRAWINGS | REV. 9/04 |
| APPROVED FOR DISTRIBUTION <i>Julia [Signature]</i> | CONCRETE HALF BARRIER 32" TYPE 'F' AT PIERS LAYOUT | DRAWING NO. 1 C-10.54 Sheet 3 of 3 |